



State of New York
County of Broome Government Offices

Department of Public Works

Jason T. Garnar, County Executive · Leslie G. Boulton, P.E., Public Works Commissioner

August 15, 2017

Mr. Leonard Perfetti, Town of Union Town Clerk
3111 E. Main Street
Endwell, NY 13760

Re: Certificate of Road Closure
Middle Stella Ireland Road, County Route 97
Town of Union

Mr. Perfetti,

This notice is to inform you that per Section 104, of the New York State Highway Law, Broome County is filing the enclosed Certificate of Highway Closure for the closure of Middle Stella Ireland Road in order to stabilize the bank between Middle Stella Ireland Road and Little Choconut Creek. The closure will run from the Northern side of the intersection of Middle Stella Ireland Road and Country Trail and continue North on Middle Stella Ireland Road for approximately 700 foot, as shown on the attached location map. The road closure is scheduled to begin at 7:00 AM on August 28, 2017 and reopen to traffic on or about 5:00 PM October 31, 2017.

All local traffic will need to seek alternate routes while the road is closed. Local detour routes utilizing local roads in the area will be signed, as shown on the attached location map. Property Owners along the closed road will have access to their driveways.

If you have any questions or concerns regarding this scheduled road closure, please feel free to contact the Broome County Project Manager, Scott Mastin, by calling the Broome County Department of Public Works – Engineering Division at (607) 778-6126, or by emailing him at smastin@co.broome.ny.us.

Sincerely,

Leslie G. Boulton P.E.
Commissioner of Public Works

LGB/srm

Enclosure: Certificate of Road Closure
Off Site Detour Map

CC by regular mail/ encl:

Rose Sotak – Town of Union Supervisor
Chester Kupiec – Town of Union Highway
Thomas R. Augostini – Town of Union Town Council
Frank Bertoni – Town of Union Town Council
Robert Mack – Town of Union Town Council
New York State Police – Endwell Barracks
New York State Police – Kirkwood Barracks
Mary Kay Roland – Johnson City Central School District Superintendent
Lou Castellucci – Johnson City Central School District Director of Transportation
Captain Kathleen Newcomb – Broome County Sheriff's Office
Jack Williams, P.E. – New York State Department of Transportation Region Director
James J. & Cheryl A. Fabrizi – Adjoining Land Owner
Luba J. Woytew – Adjoining Land Owner
Timothy L. & Dorothy M. Kolb – Adjoining Land Owner
Thomas & Charlene Netherton – Adjoining Land Owner
Craig A. & Carol L. Raymond – Adjoining Land Owner
Kevin S. & Barbara Pasterchik – Adjoining Land Owner
Annette Hinman – Adjoining Land Owner
Steven D. & Paula M. Johnson – Adjoining Land Owner

Cc be email/ encl:

Jason T. Garnar – Broome County Executive
Kevin M. McManus, Broome County Deputy County Executive
Connor Gates – Broome County Administrative Assistant
Sue Brown – Broome County Deputy Commissioner of Highways
Leslie Boulton, P.E. – Broome County Commissioner of Public Works
Mathew Pasquale – Chairman, Broome County Public Works & Transportation
Committee
Daniel J. Reynolds – Chairman, Broome County Legislature
Michael Sopchak, Broome County Legislator, District 12
Broome County Law Department
Michael Ponticiello – Broome County Director of Emergency Services
Gregory Kilmer – Broome County Commissioner of Transit
David Harder – Sheriff, Broome County Sheriff's Office
James Dadamio, Broome County Director of Security
Mark Quail, Broome County Highway Division
Dave Hamlin, Broome County Highway Division
David Kennicutt, P.E., Delta EAS Senior Project Manager
Dick Sleeper, Delta EAS EIC
Matt Williams – Gorick Construction Project Manager
Broome County Office of Emergency Services
Scott Mastin, E.I.T., Broome County Engineering Division



State of New York
County of Broome Government Offices

Department of Public Works

Jason T. Garnar, County Executive · Leslie G. Boulton, P.E., Public Works Commissioner

CERTIFICATE OF HIGHWAY CLOSURE

BROOME COUNTY ROUTE 97

MIDDLE STELLA IRELAND ROAD

TOWN OF UNION

AUGUST 28, 2017 THROUGH OCTOBER 31, 2017

LESLIE BOULTON, P.E.,
COMMISSIONER OF PUBLIC WORKS

This CERTIFICATE OF HIGHWAY CLOSURE shall continue to meet the requirements of Section 104 of the New York State Highway Law. Middle Stella Ireland Road, County Route 97, Town of Union, shall be closed North of Country Trail and Extending approximately 700 feet North. Middle Stella Ireland Road in this area shall be closed to all traffic between August 28, 2017 at 7:00 AM and will reopen to traffic on or about 5:00 PM October 31, 2017 The road will be closed for the purpose of stabilizing the slope between Middle Stella Ireland Road and Little Choconut Creek and associated work as part of Broome County Project HW-1602.


All local traffic will need to seek alternate routes while the road is closed. Local detour routes utilizing local roads in the area will be signed, as shown on the attached location map. Property Owners along the closed road will have access to their driveways.

Local traffic may continue to use Middle Stella Ireland Road except as noted above.


Additional information may be obtained by contracting Scott Mastin E.I.T., Engineer I, Broome County Department of Public Works at (607) 778-6126, or emailing him at smastin@co.broome.ny.us.

Leslie Boulton, P.E.
Commissioner of Public Works


FILE NAME = I:\2016\2016-406.001 Middle Stella Ireland Rd Slope Stblztn\Drawings\Structure\2016.406.001.detaour.dgn
 DATE = 6/6/2017 1:07:04 PM
 USER = r10110000
 IT IS A VIOLATION OF LAW FOR ANY PERSON UNLESS THEY ARE ACTING UNDER THE DIRECTION OF A LICENSED PROFESSIONAL ENGINEER, ARCHITECT, LANDSCAPE ARCHITECT, OR LAND SURVEYOR, TO ALTER AN ITEM IN ANY WAY. IF AN ITEM BEARING THE STAMP OF A LICENSED PROFESSIONAL IS ALTERED, THE ALTERING ENGINEER, ARCHITECT, LANDSCAPE ARCHITECT, OR LAND SURVEYOR SHALL STAMP THE DOCUMENT AND INCLUDE THE NOTATION "ALTERED BY:" FOLLOWED BY THEIR SIGNATURE, THE DATE OF SUCH ALTERATION, AND A SPECIFIC DESCRIPTION OF THE ALTERATION.
 IN CHARGE OF : DLK DESIGNED BY : DLK CHECKED BY : RT
 CHECKED BY : DLK

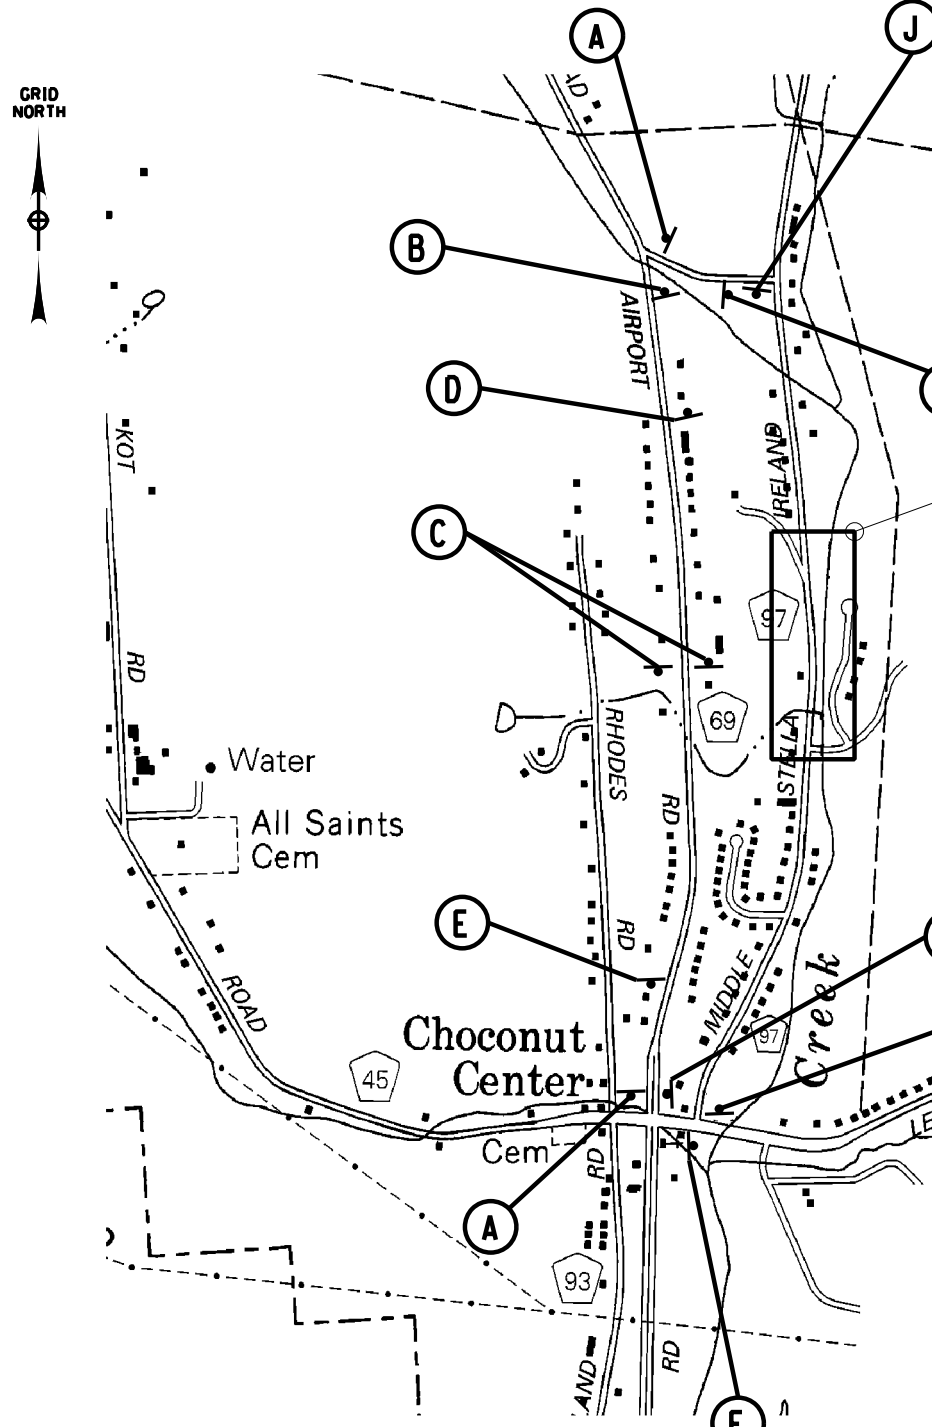

PLAN - DETOUR

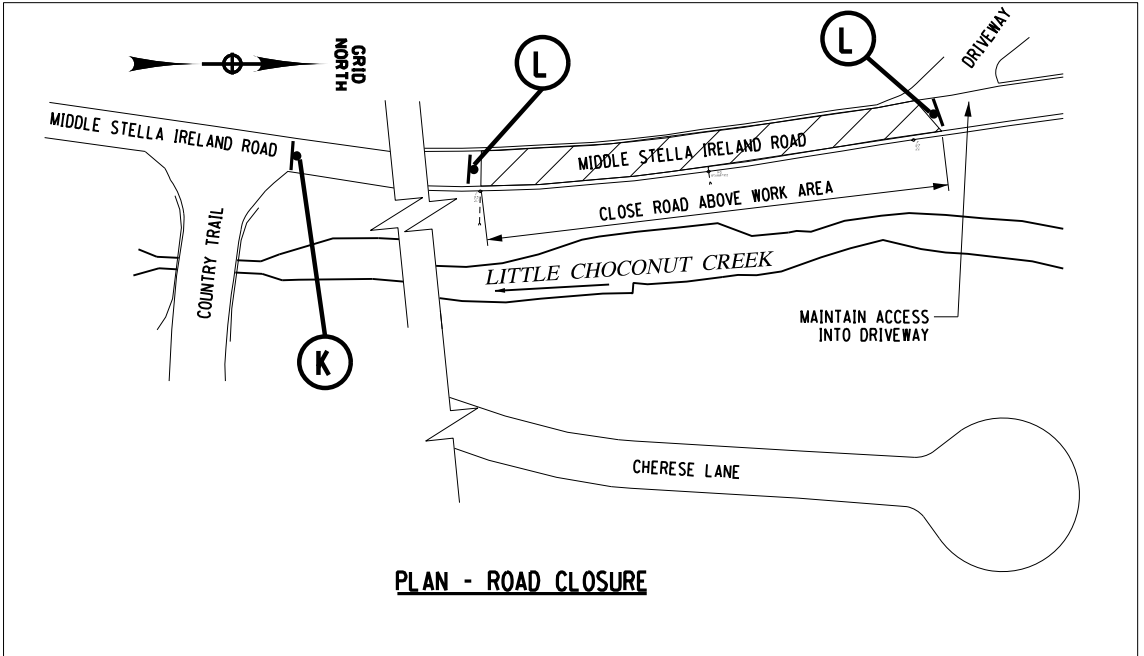

PLAN - ROAD CLOSURE

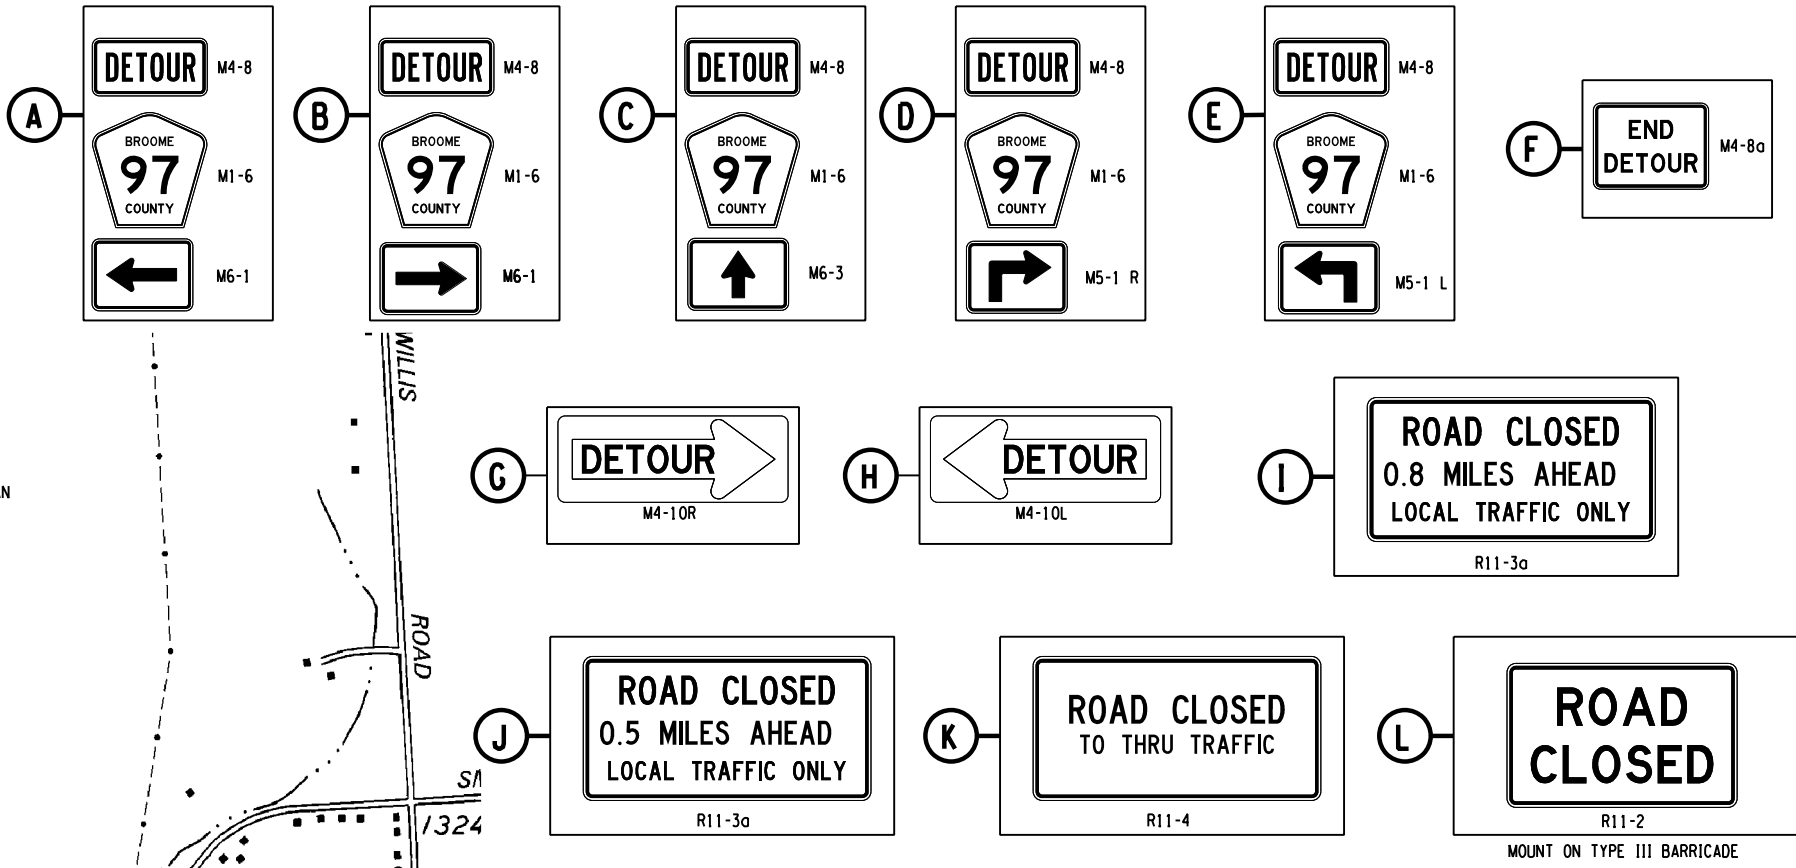


GENERAL NOTES FOR WORK ZONE TRAFFIC CONTROL

1. THE CONTRACTOR SHALL BE AWARE THAT MAINTENANCE AND PROTECTION OF TRAFFIC IS VERY CRITICAL AND SHALL BE PROVIDED IN ACCORDANCE WITH SECTION 619 WORK ZONE TRAFFIC CONTROL OF THE STANDARD SPECIFICATIONS, THE MANUAL OF UNIFORM TRAFFIC CONTROL DEVICES WITH NYS SUPPLEMENT, AND ALL OTHER APPLICABLE PROVISIONS CONTAINED IN THE CONTRACT.
2. THE CONTRACTOR MAY SUBMIT REVISIONS TO THIS PLAN FOR APPROVAL, BUT ANY CHANGE THAT ALTERS THE BASIC CONCEPTS OF THE PLAN MUST BE APPROVED BY THE ENGINEER.
3. ALL CONSTRUCTION VEHICLES AND EQUIPMENT OPERATING WITHIN THE TRAVEL LANES, SHOULDER, AND CLEAR ZONE AREA SHALL BE EQUIPPED WITH A MINIMUM OF ONE HIGH INTENSITY FLASHING AMBER BEACON MOUNTED ON THE VEHICLE SO THAT IT IS VISIBLE TO APPROACHING TRAFFIC FROM ALL DIRECTIONS, AS APPROVED BY THE EIC. THE FLASHING BEACONS SHALL BE INCLUDED IN THE PRICE BID FOR ITEM 619.01.
4. CONSTRUCTION EQUIPMENT AND MATERIAL SHALL BE REMOVED FROM THE ROADSIDE AREA DURING NON-WORKING HOURS. THIS EQUIPMENT AND MATERIAL SHALL NOT BE STORED WITHIN 30 FT OF THE EDGE OF TRAVEL LANE, OR A DISTANCE AS ORDERED BY THE ENGINEER.
5. THE CONTRACTOR SHALL PROVIDE 5 EACH TYPE III BARRICADES AT EACH END OF THE ROAD CLOSURE. COST TO BE PAID FOR UNDER ITEM 619.04.

DELINEATION DEVICES

1. UNLESS SEPARATE PAY ITEMS ARE INCLUDED IN THE CONTRACT, THE COST FOR PROVIDING DELINEATION DEVICES, INCLUDING CONES, DRUMS, TUBULAR MARKERS AND TEMPORARY PAVEMENT MARKINGS, SHALL BE INCLUDED IN THE PRICE BID FOR ITEM 619.01.
2. EACH TYPE III CONSTRUCTION BARRICADE AND R11-2 SIGN SHALL HAVE TYPE 'A' FLASHING LOW INTENSITY LIGHTING. COST TO BE INCLUDED IN THE PRICE BID FOR ITEM 619.04.

MIDDLE STELLA IRELAND ROAD SLOPE STABILIZATION TOWN OF UNION, BROOME COUNTY, NY		
WORK ZONE TRAFFIC CONTROL DETOUR AND ROAD CLOSURE PLANS		
 ENGINEERS, ARCHITECTS, & LAND SURVEYORS	SCALE NONE	DRAWING NO. RW-1
	DATE JUNE 2017	SHEET 2 OF 7