

FILE NAME = I:\2018\2018.030.001 Nanticoke Dr and Twist Run Road Culverts\Drawings\Highway\9754.47_cph_wztc.pln_detour_phase.02.dgn
 USER = s71658 AM
 DATE = 1/15/2019
 TIME = 7:16:58 AM

DESIGNED BY: TMD
 CHECKED BY: CJM
 IN CHARGE OF: TO
 DETAILED BY: TMD/SMS
 CHECKED BY: CJM

DETOUR SIGN LEGEND



LEGEND
 - CONSTRUCTION SIGN, PAID FOR UNDER ITEM 619.01
 - LOCATION OF WORK

PROJECT HW-1701 PIN: 9754.4758.4754.48


BROOME COUNTY DPW
 NANTICOKE DR AND TWIST RUN RD CULVERTS
 BROOME COUNTY, NY

WZTC - STAGE II DETOUR
 (CULVERTS CIN 76-0.03 & CIN 76-0.30)

	SCALE NONE	DRAWING NO. WZTC-2
	DATE DECEMBER 2018	SHEET 11 OF 64



FILE NAME = I:\2018\2018.030.001 Nanticoke Dr and Twist Run Road Culverts\Drawings\Highway\9754.47_cph_wztc.pln_detour_phase.03.dgn
 USER = sersht
 DATE = 1/15/2019 7:17:14 AM
 IN CHARGE OF : TO
 DESIGNED BY : TMD
 CHECKED BY : CJM
 DETAILED BY : TMD
 CHECKED BY : CJM

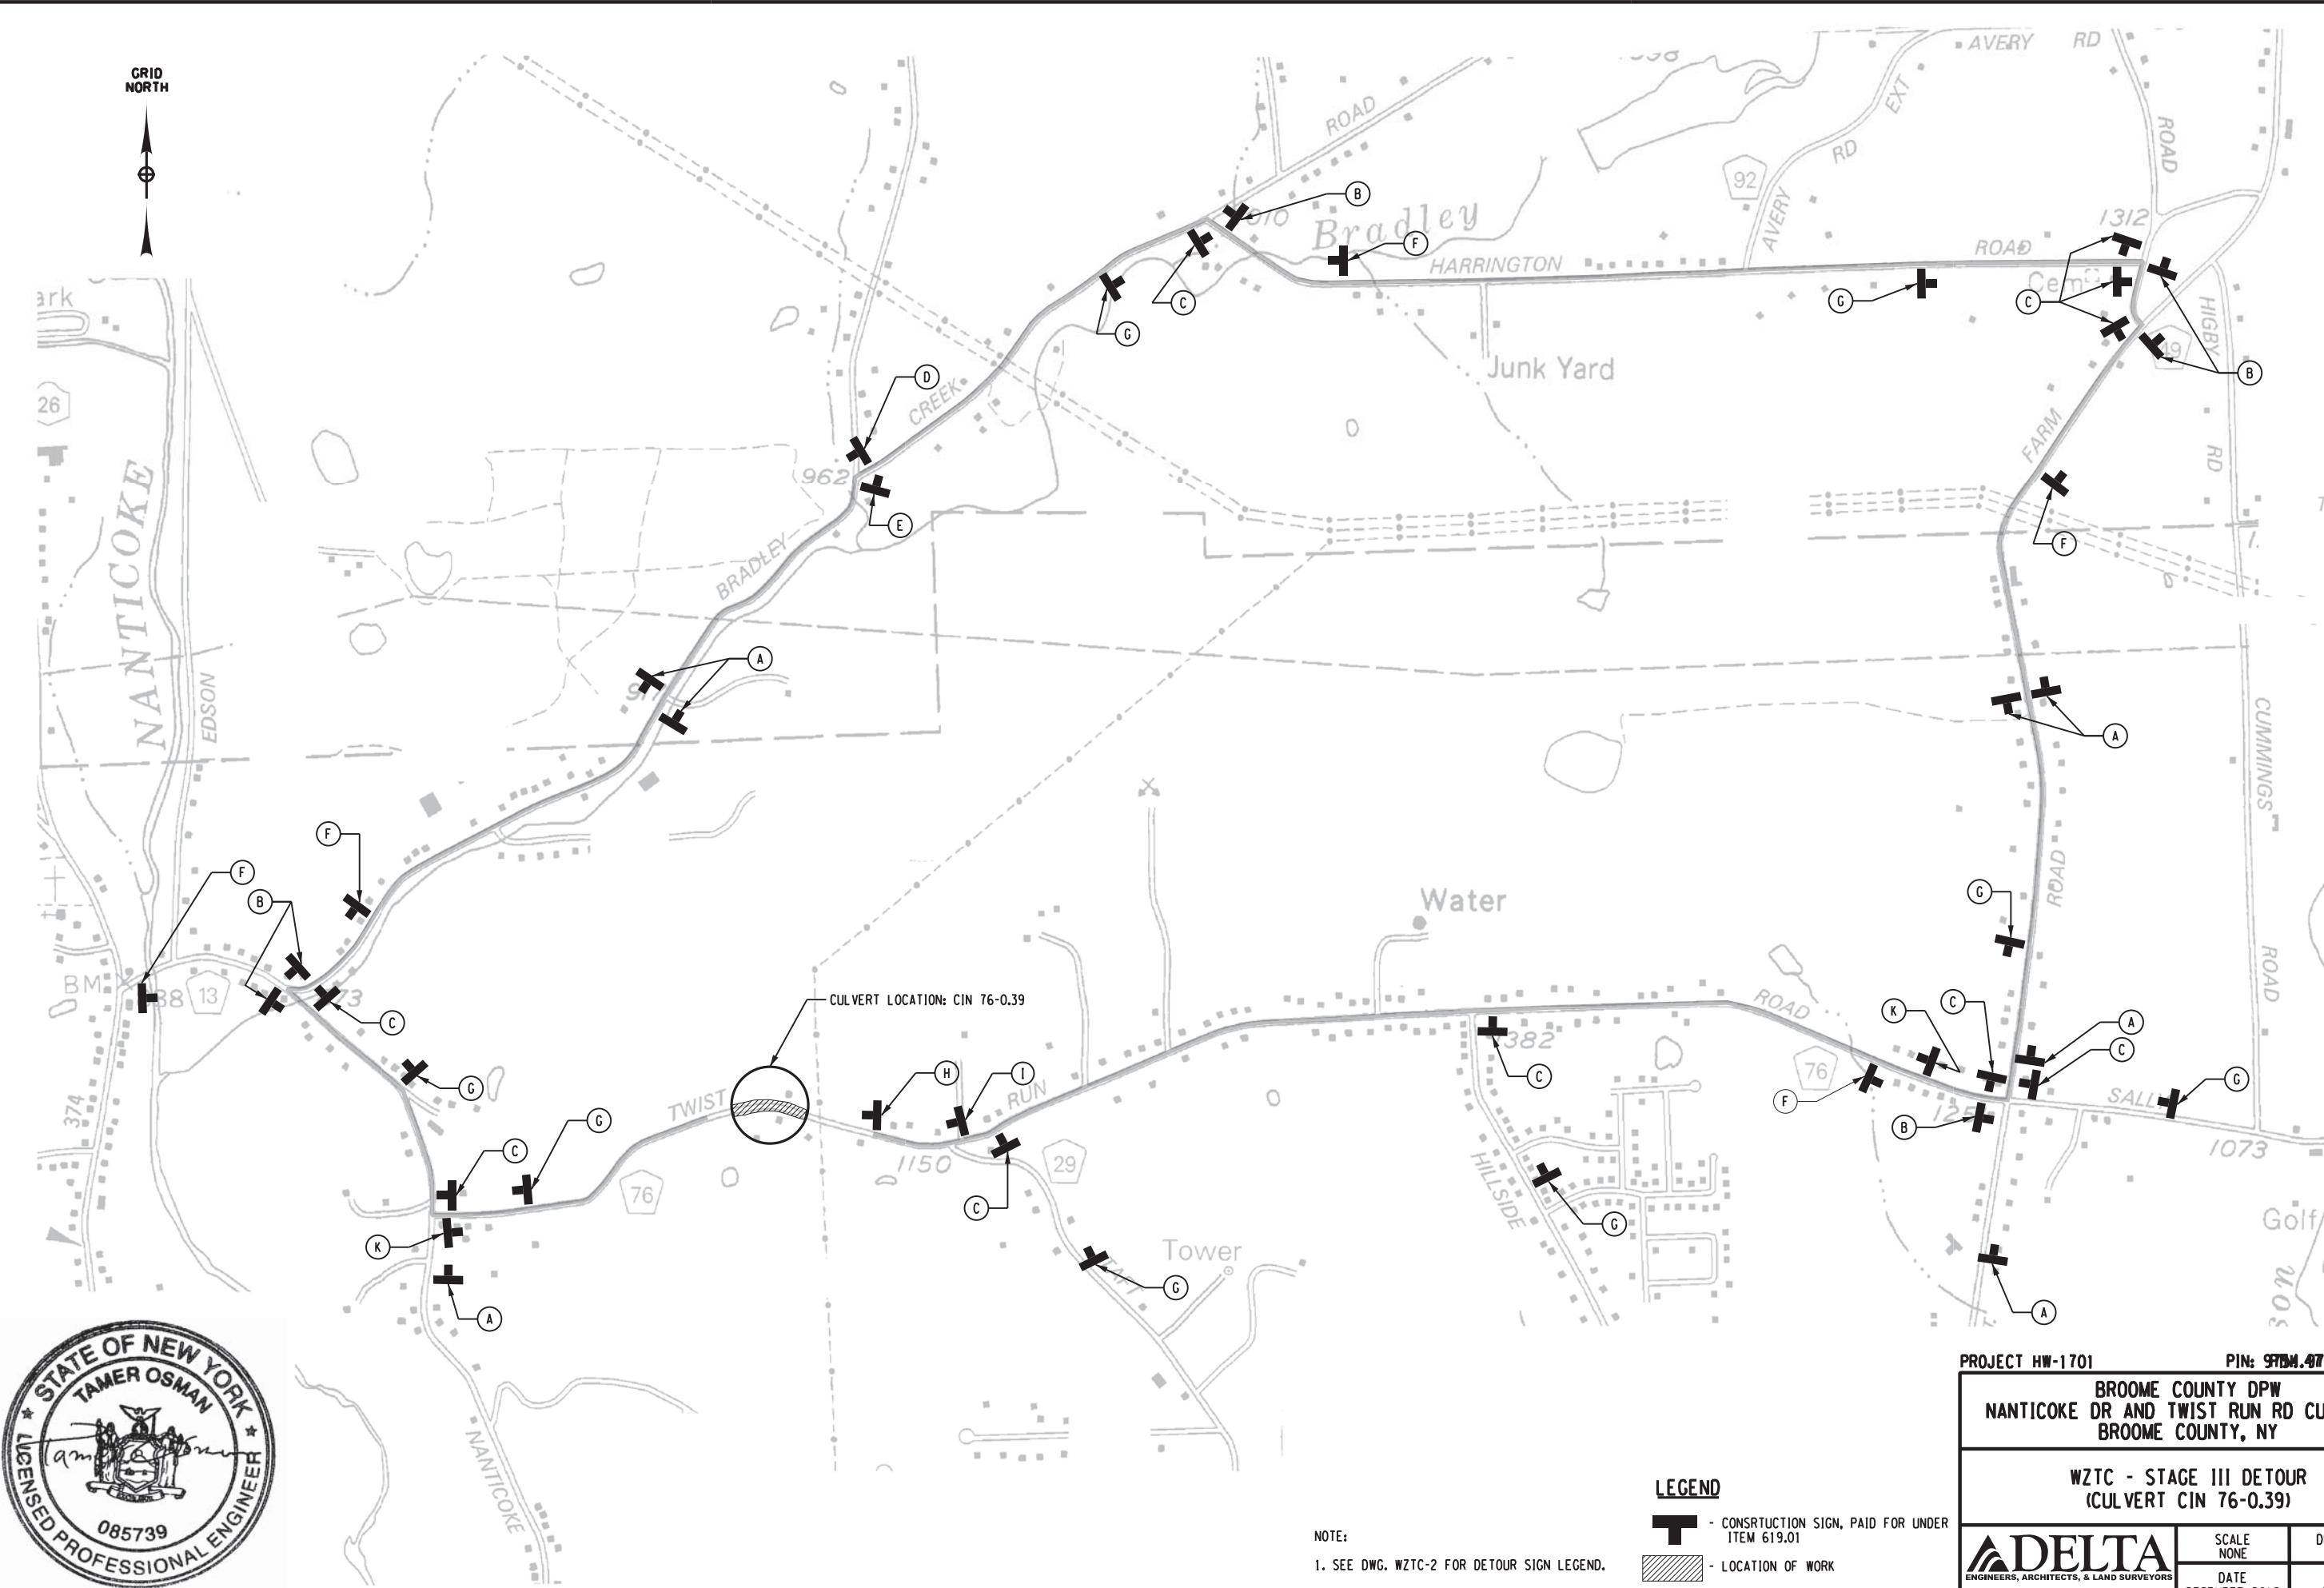

LEGEND

- CONSTRUCTION SIGN, PAID FOR UNDER ITEM 619.01
- LOCATION OF WORK

NOTE:
 1. SEE DWG. WZTC-2 FOR DETOUR SIGN LEGEND.

PROJECT HW-1701		PIN: 9754.4758.4754.48	
BROOME COUNTY DPW NANTICOKE DR AND TWIST RUN RD CULVERTS BROOME COUNTY, NY			
WZTC - STAGE III DETOUR (CULVERT CIN 76-0.39)			
 <small>ENGINEERS, ARCHITECTS, & LAND SURVEYORS</small>	SCALE NONE	DRAWING NO. WZTC-3	
	DATE DECEMBER 2018	SHEET 12 OF 64	